



**PRELIMINARY
DRAWING**

Dated: 22 / 01 / 2008

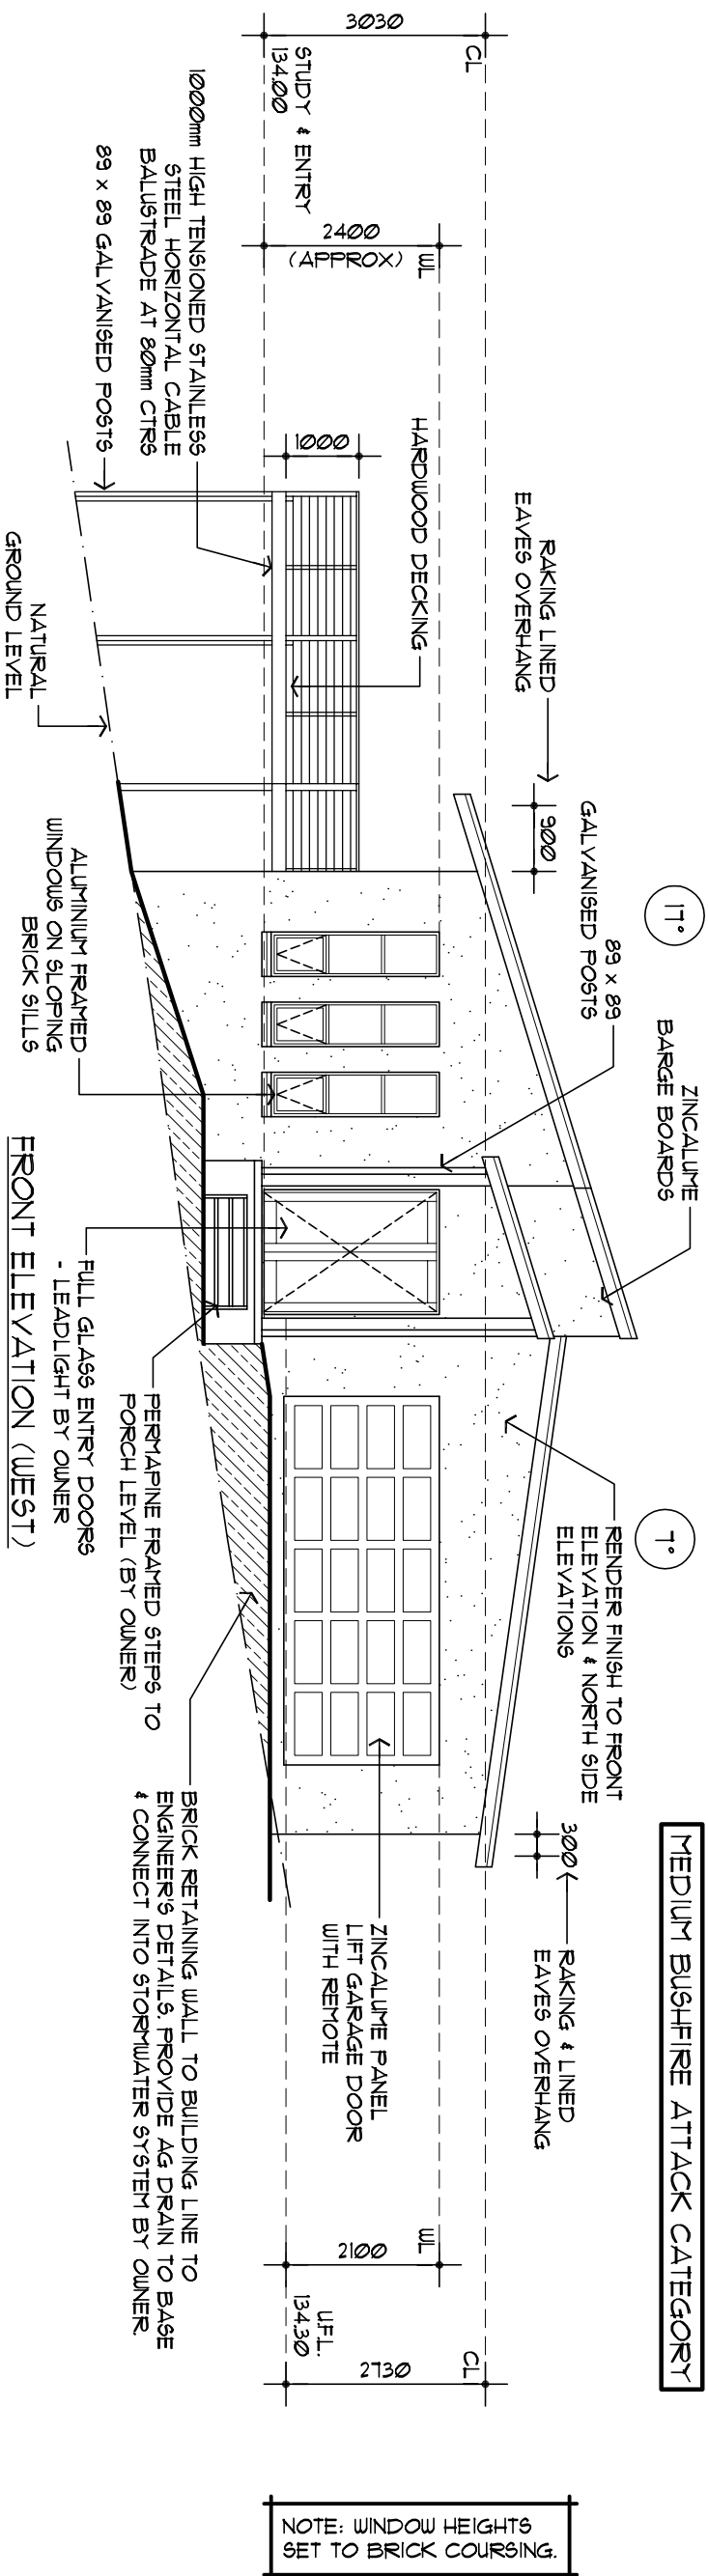

NOTE: WINDOW HEIGHTS SET TO BRICK COURSING.

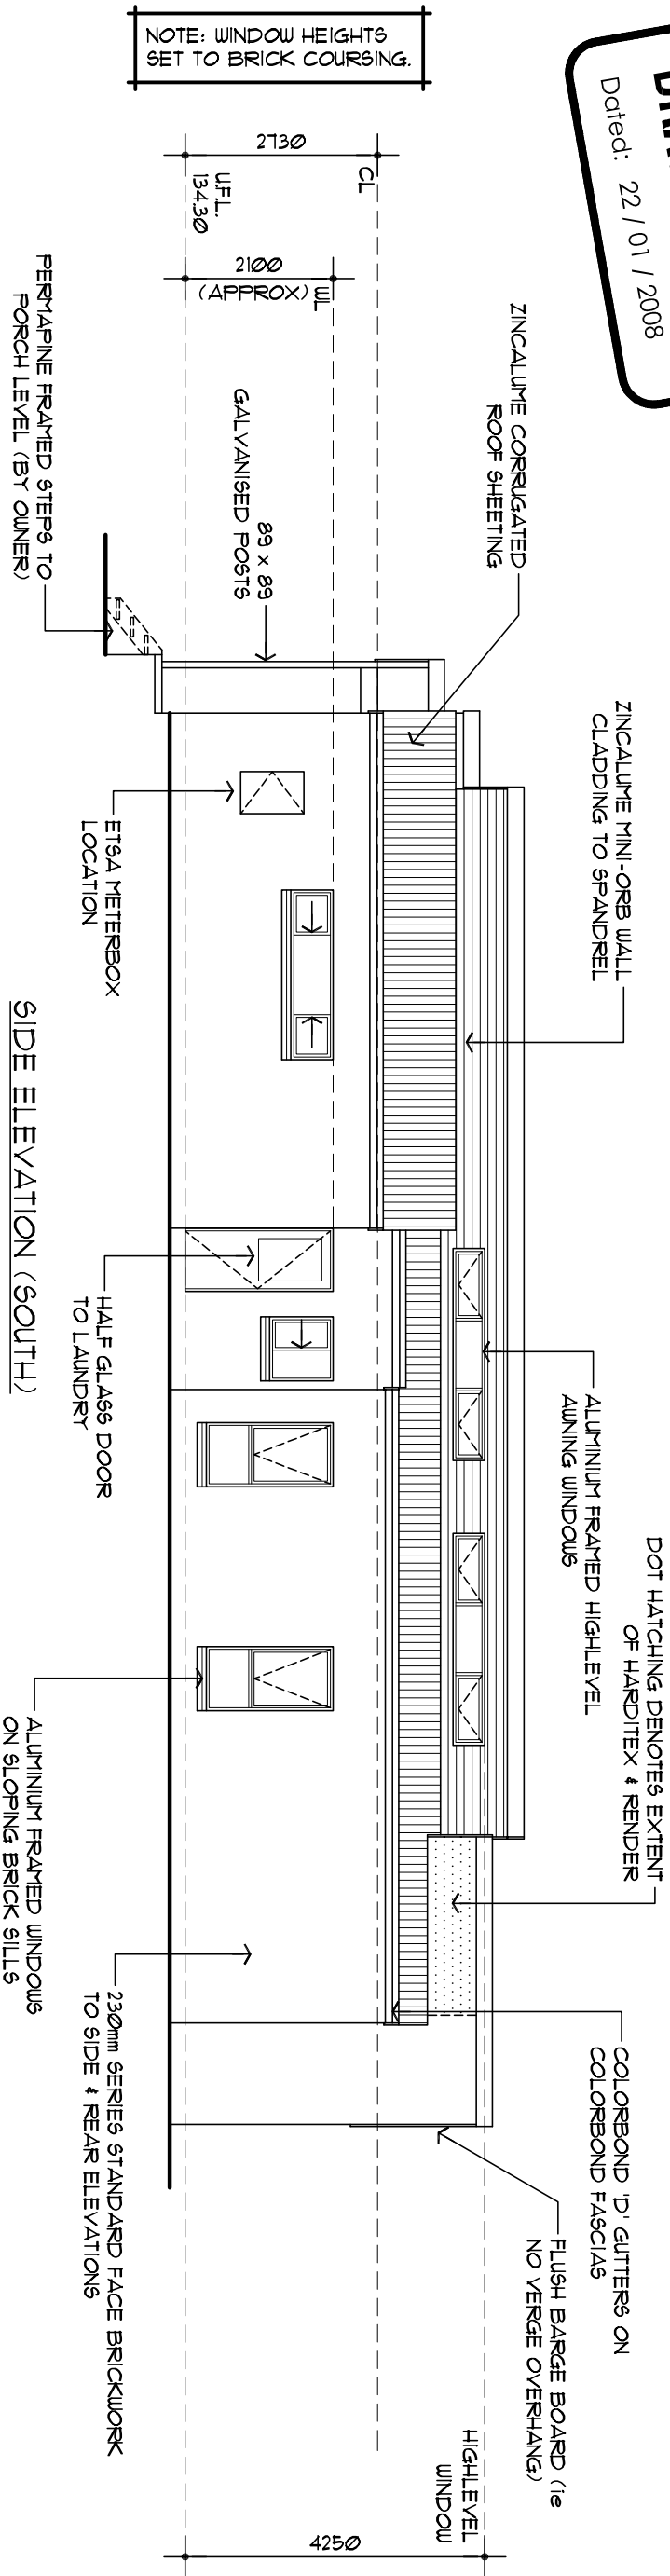

NOTE: WINDOW HEIGHTS SET TO BRICK COURSING.

ELEVATIONS: JOB No: AMENDMENTS:
 PROPOSED RESIDENCE: FOR: ROBERTS & DUFFIELD AT: LOT 21 TACOMA BOULEVARD PASADENA S.A.
 SHEET 05 OF 11

© COPYRIGHT
 These designs are copyright to BEECHWOOD DEVELOPMENTS P/L. Legal action will be taken against any infringement, in whole or part, unless prior written authority is obtained. Written dimensions take preference over scaled drawings. The Builder accepts no responsibility for any reliance what so ever, on scaled dimensions. Do not scale from this drawing.

BEECHWOOD HOMES
 91 Halifax Street
 Adelaide S.A. 5000
 Telephone. (08) 7422 1100
 Facsimile. (08) 8132 1544
 Lic. No. BLD194281
 A.C.N. 114 563 058