


ZINCALUME BARGE BOARDS

MEDIUM BUSHFIRE ATTACK CATEGORY

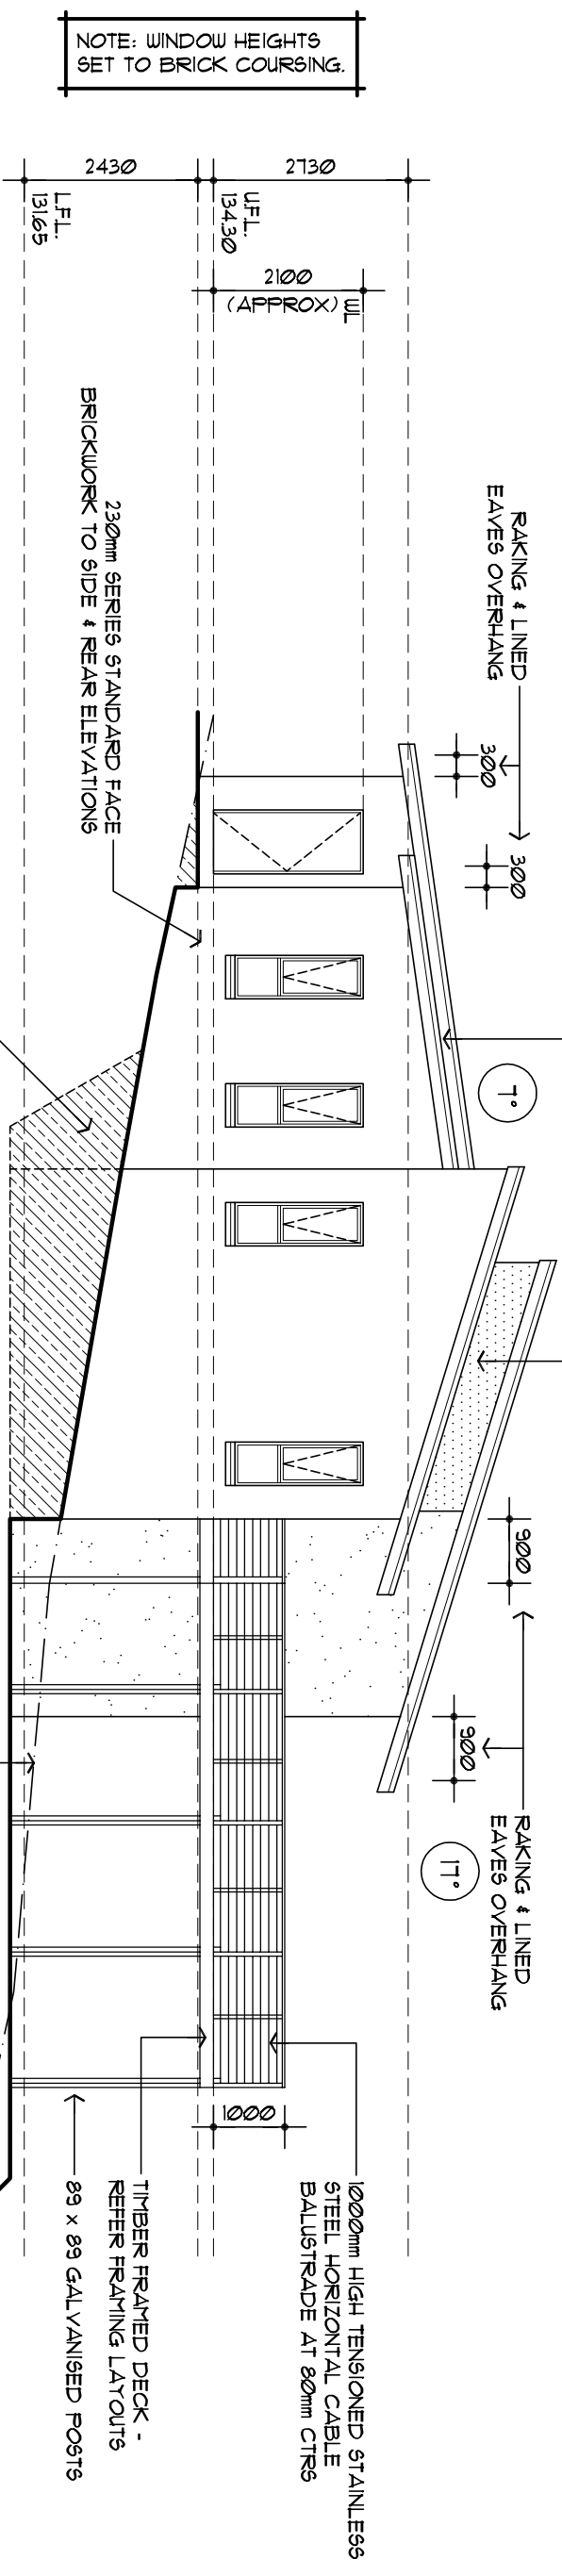


NOTE: WINDOW HEIGHTS SET TO BRICK COURSING.

BRICK RETAINING WALL TO BUILDING LINE TO ENGINEER'S DETAILS. PROVIDE A G DRAIN TO BASE & CONNECT INTO STORMWATER SYSTEM BY OWNER

REAR ELEVATION (EAST)

**PRELIMINARY DRAWING**  
Dated: 22 / 01 / 2008

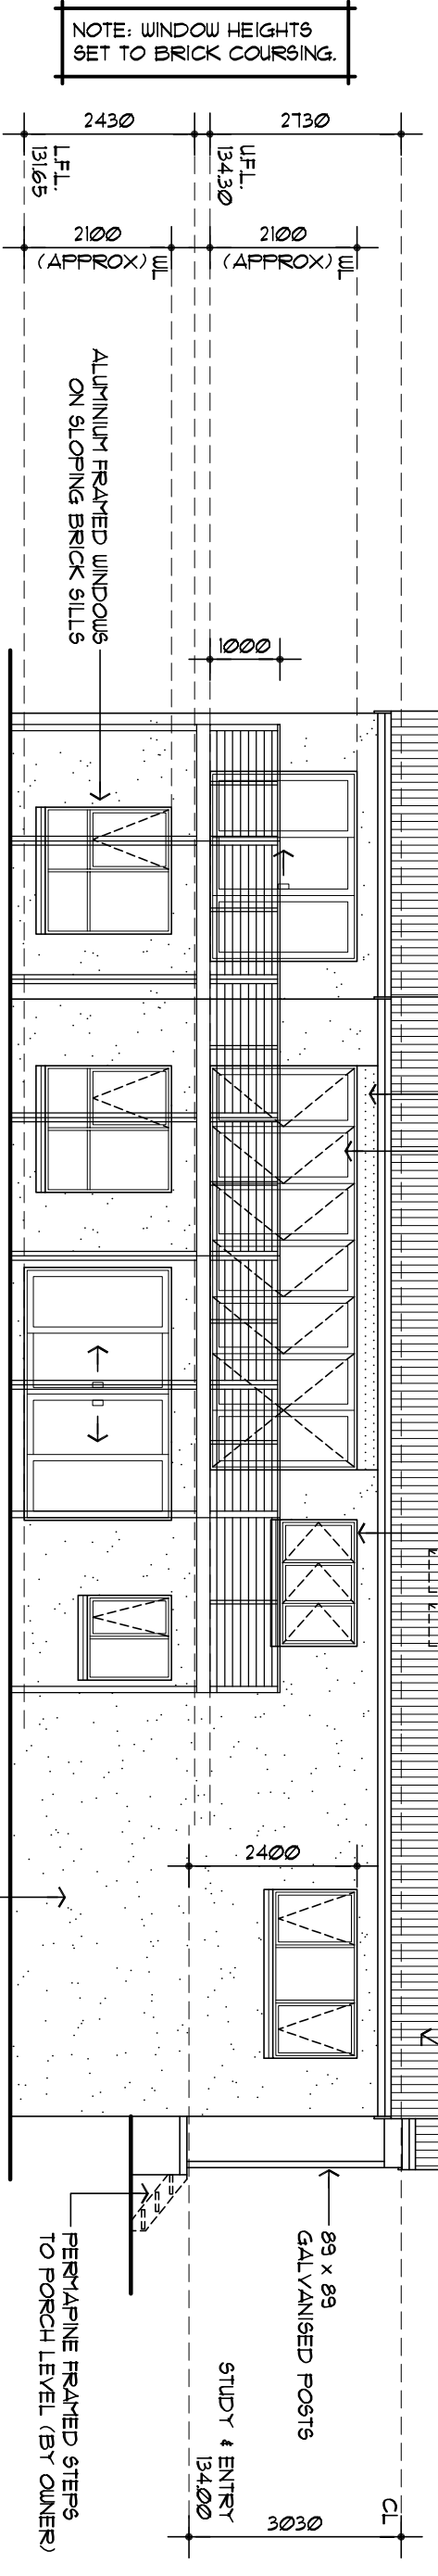

NOTE: WINDOW HEIGHTS SET TO BRICK COURSING.

SIDE ELEVATION (NORTH)

RENDER FINISH TO FRONT ELEVATION & NORTH SIDE ELEVATIONS


ELEVATIONS: JOB No: AMENDMENTS:

PROPOSED RESIDENCE:  
FOR: ROBERTS & DUFFIELD  
AT: LOT 21 TACOMA BOULEVARD  
PASADENA S.A.

SHEET 06 OF 11

© COPYRIGHT

These designs are copyright to BEECHWOOD DEVELOPMENTS P/L. Legal action will be taken against any infringement, in whole or part, unless prior written authority is obtained. Written dimensions take preference over scaled drawings. The Builder accepts no responsibility for any reliance what so ever, on scaled dimensions. Do not scale from this drawing.

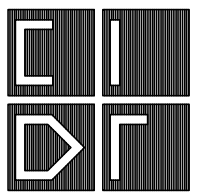

**BEECHWOOD HOMES**

91 Halifax Street  
Adelaide S.A. 5000  
Telephone. (08) 7422 1100  
Facsimile. (08) 8132 1544  
Lic. No. BLD194281  
A.C.N. 114 563 058